

**SCDHEC OFFICE OF OCEAN AND COASTAL RESOURCE MANAGEMENT  
PERMIT APPLICATION PUBLIC NOTICE**

**January 27, 2006**

**Permit Number:** OCRM-06-016-M  
**Permit ID:** 54031

The SCDHEC Office of Ocean and Coastal Resource Management has received an application for permit for the alteration of a critical area. This application was submitted pursuant to the Coastal Zone Management Act (Act 123) of the 1977 South Carolina General Assembly. The application, in brief, is described as follows:

**APPLICANT:** Mark & Tracie Ezekiel  
C/O Robert M. Lafitte  
3022 Millwood Avenue  
Columbia, SC 29205

**LOCATION:** On and adjacent to Big Bay Creek at 3750 Docksite Road, Edisto Beach, Colleton County, South Carolina.  
TMS#: 354-04-00-038.

**WORK:** The work as proposed and shown on the attached plans consists of modifying and making additions to an existing dock. Specifically, the applicant proposes to raise the elevation of the existing 5' by 43' walkway 3' above the mean high water mark and install a new 12' by 12' covered fixed pierhead at the end. The existing access ramp and 10' by 39' floating dock will be relocated channelward of the pierhead. The applicant also proposes to install a 12' by 12' four-pile boatlift landward of the relocated floating dock. The purpose of the activity is for the applicant's private recreational use.

This public notice is being distributed to all known interested persons and agencies to assist in developing facts on which a decision by OCRM can be based. Comments concerning the proposed work should be submitted in writing, setting forth sufficient detail to furnish a clear understanding of the reasons for support or opposition.


The decision to issue or deny a permit will be based on the individual merits of the application, the policies specified in the South Carolina Coastal Zone Management Act, and the considerations outlined in the State of South Carolina Coastal Zone Management Program. Interested parties who wish to be notified of final permit action must notify OCRM in writing of this request.

*To assure review by OCRM, comments regarding this application must be received by OCRM on or before February 11, 2006. For further information please contact the project manager for this activity, Fred Mallett at 843-747-4323 ext. 119.*



**PLEASE REPLY TO:**

SCDHEC OFFICE OF OCEAN AND COASTAL RESOURCE MANAGEMENT  
1362 McMillan Avenue, Suite 400  
Charleston, South Carolina 29405


Please refer to P/N# OCRM-06-016-M

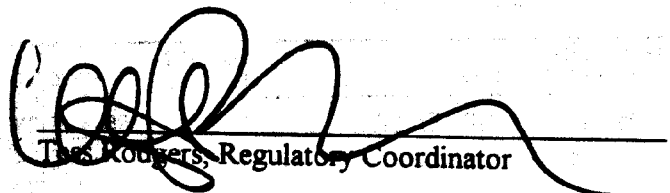  
Tim Rodgers, Regulatory Coordinator

m

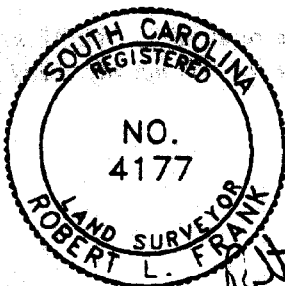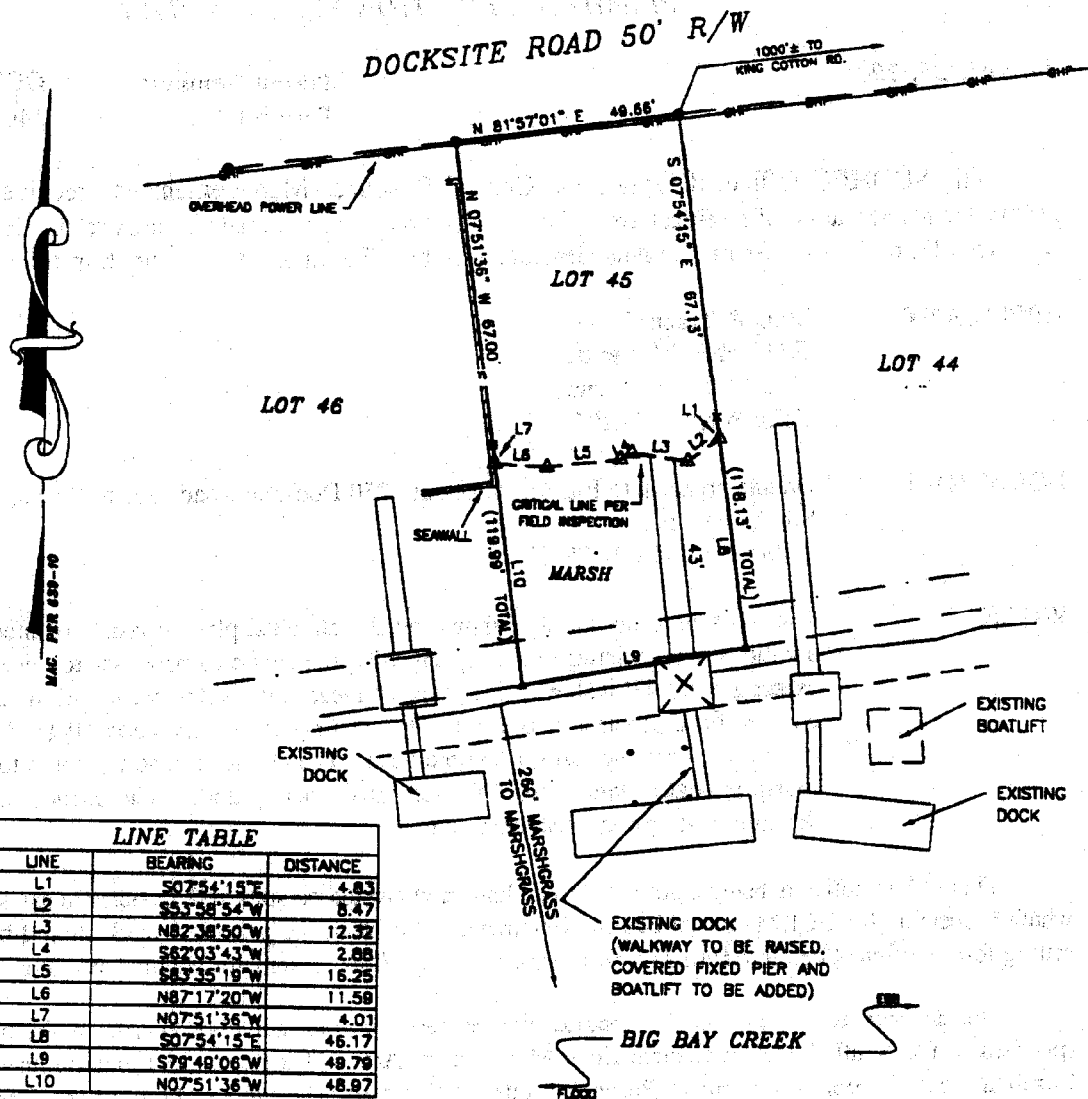

GRAPHIC SCALE

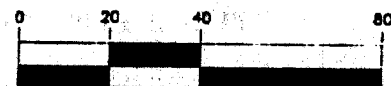

( IN FEET )  
1 inch = 40 ft.

APPLICATION BY:  
MARK AND TRACIE EZEKIEL

ADDRESS: 3750 DOCKSITE RD.

DATE: DECEMBER 21, 2005

REVISED:

LOCATION

A PROPOSED RENOVATION  
OF AN EXISTING  
RECREATIONAL DOCK AT  
3750 DOCKSITE ROAD  
EDISTO BEACH  
COLLETON COUNTY  
SOUTH CAROLINA



SHT. NAME

FULL PLAN  
VIEW


DCRM-06-016-M

SHT. NO.


4 OF 5

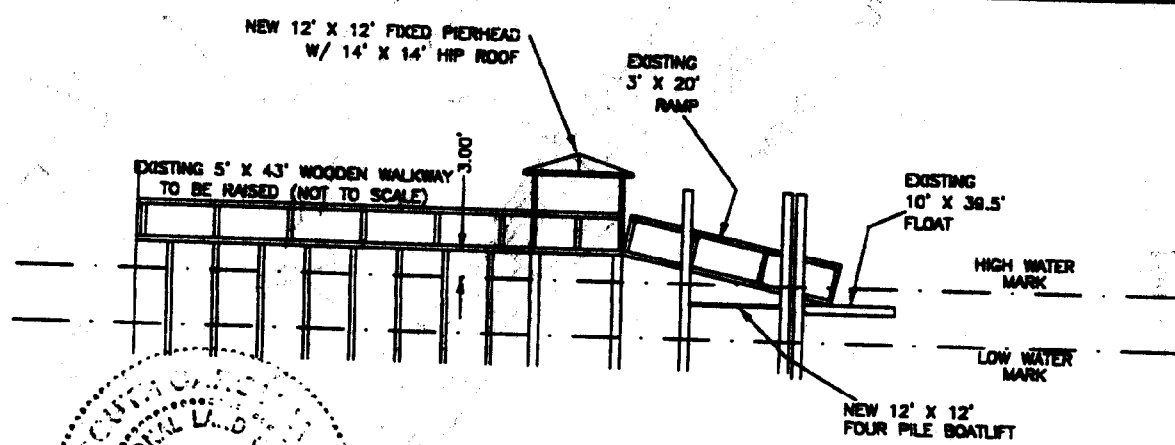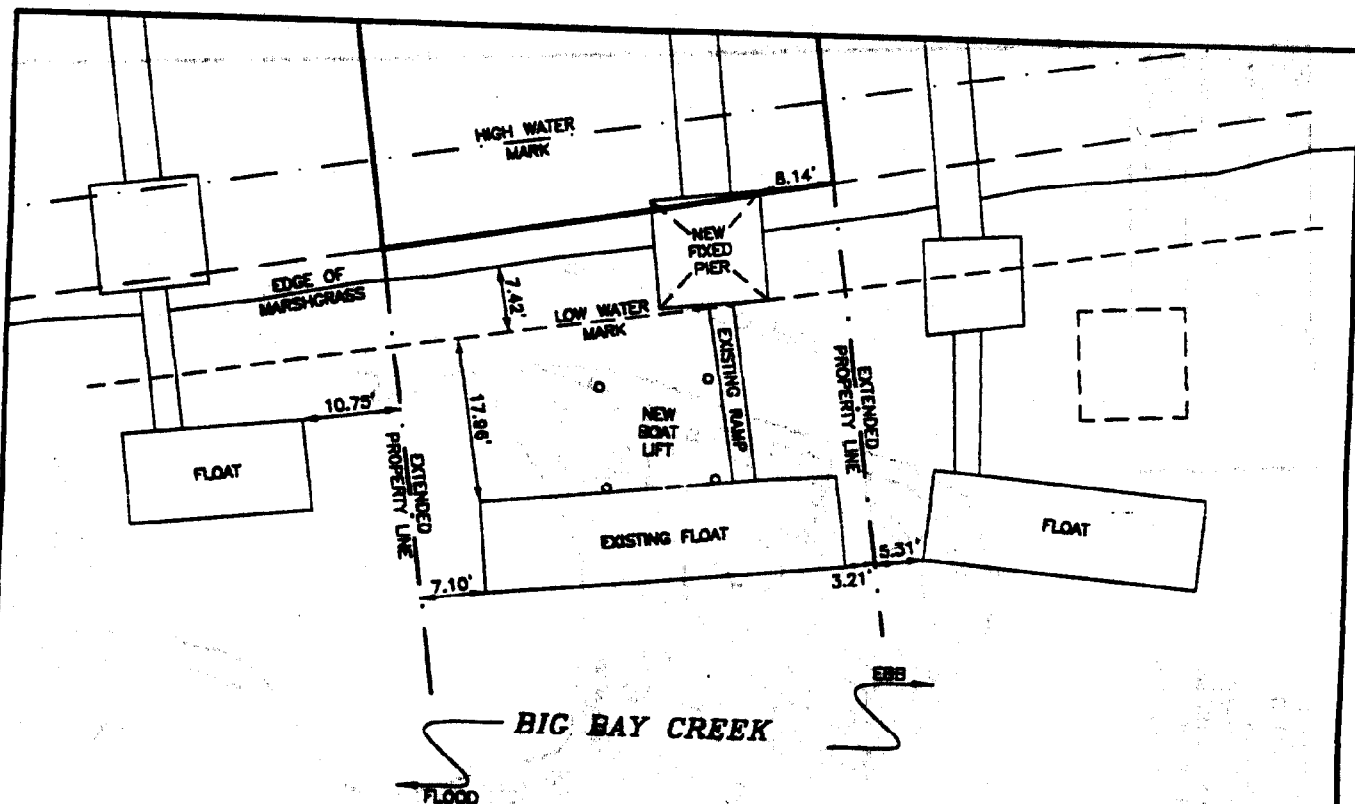

COLLETON COUNTY  
PROFESSIONAL LAND SURVEYOR  
No. 4177  
*[Signature]*

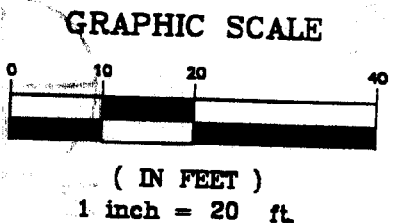

APPLICATION BY: MARK AND TRACIE EZEKIEL ADDRESS: 3750 DOCKSITE RD. DATE: DECEMBER 21, 2005 REVISED:	LOCATION: A PROPOSED RENOVATION OF AN EXISTING RECREATIONAL DOCK AT 3750 DOCKSITE ROAD EDISTO BEACH COLLETON COUNTY SOUTH CAROLINA	SHT. NAME PLAN AND PROFILE DCRM-06-016-M	SHT. NO. 5 OF 5
---	---	---	--------------------

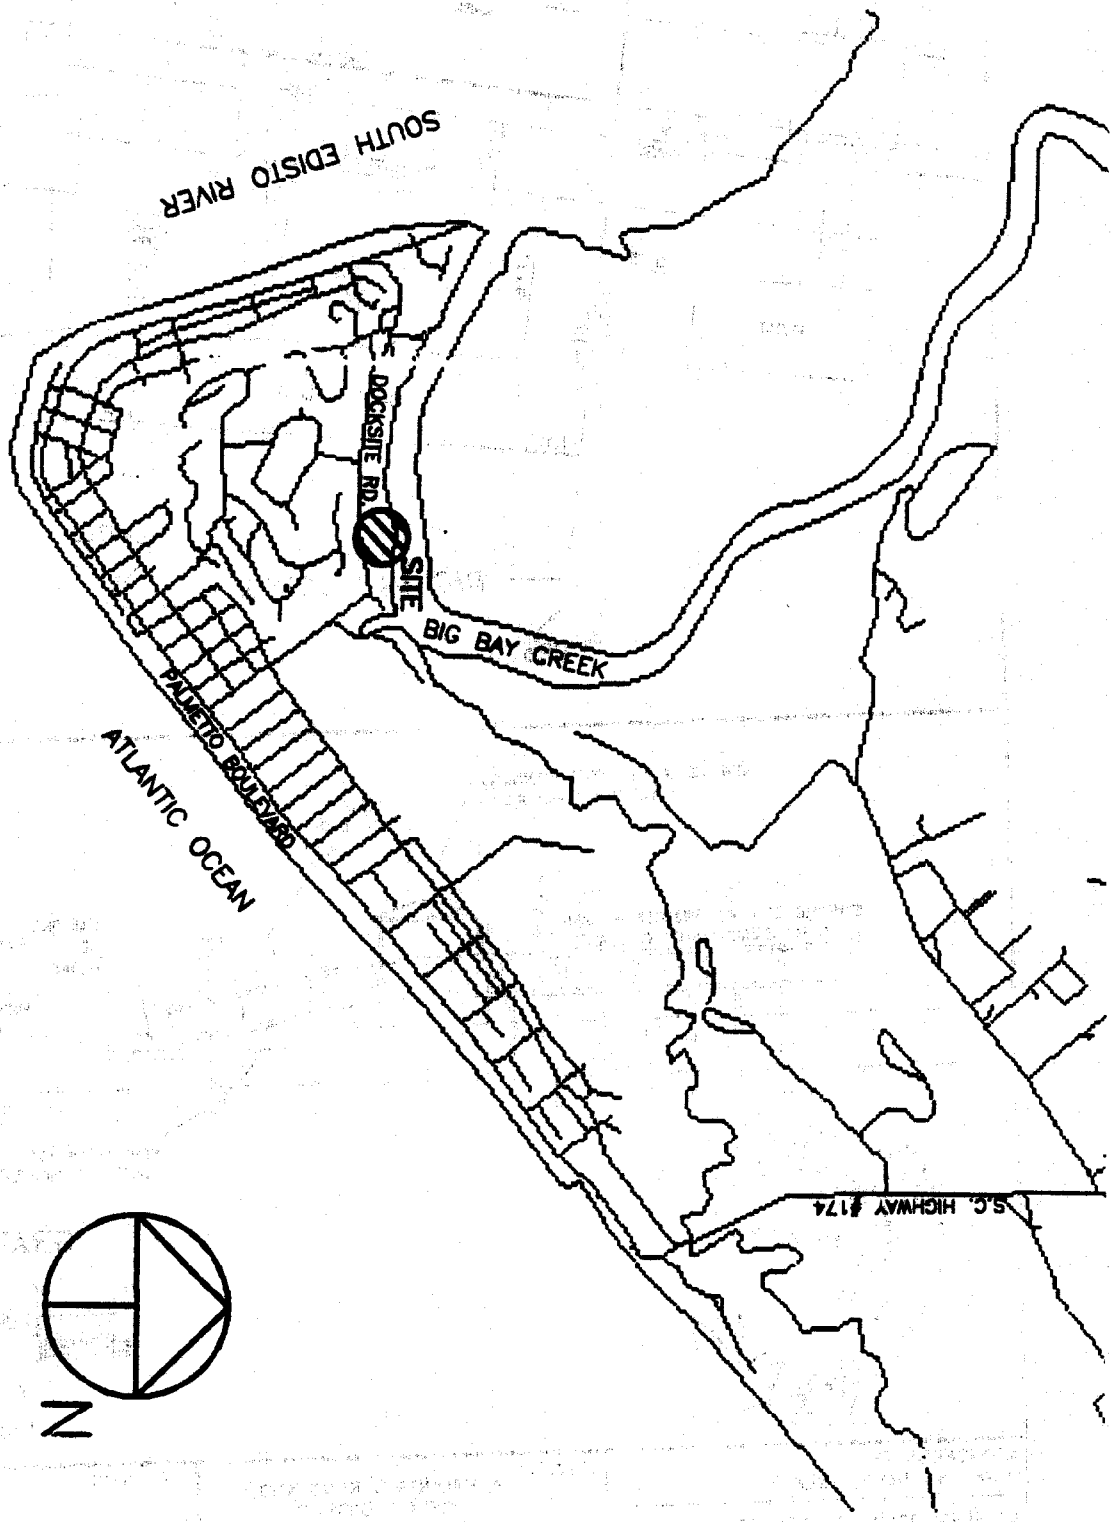


S.C. HIGHWAY #174

SOUTH EDISTO RIVER

BIG BAY CREEK

ATLANTIC OCEAN

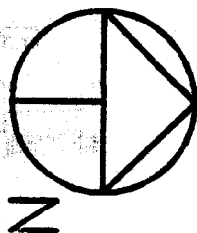

DOCKSITE RD.

PALMETTO BOULEVARD

APPLICATION BY:  
MARK AND TRACIE EZEKIEL

ADDRESS: 3750 DOCKSITE RD.

DATE: DECEMBER 21, 2006

REMOVED:

LOCATION

A PROPOSED RENOVATION  
OF AN EXISTING  
RECREATIONAL DOCK AT  
3750 DOCKSITE ROAD  
EDISTO BEACH  
COLLETON COUNTY  
SOUTH CAROLINA


SHT. NAME

LOCATION  
MAP

SHT. NO.

2 OF 5

OSRM-06-016-M

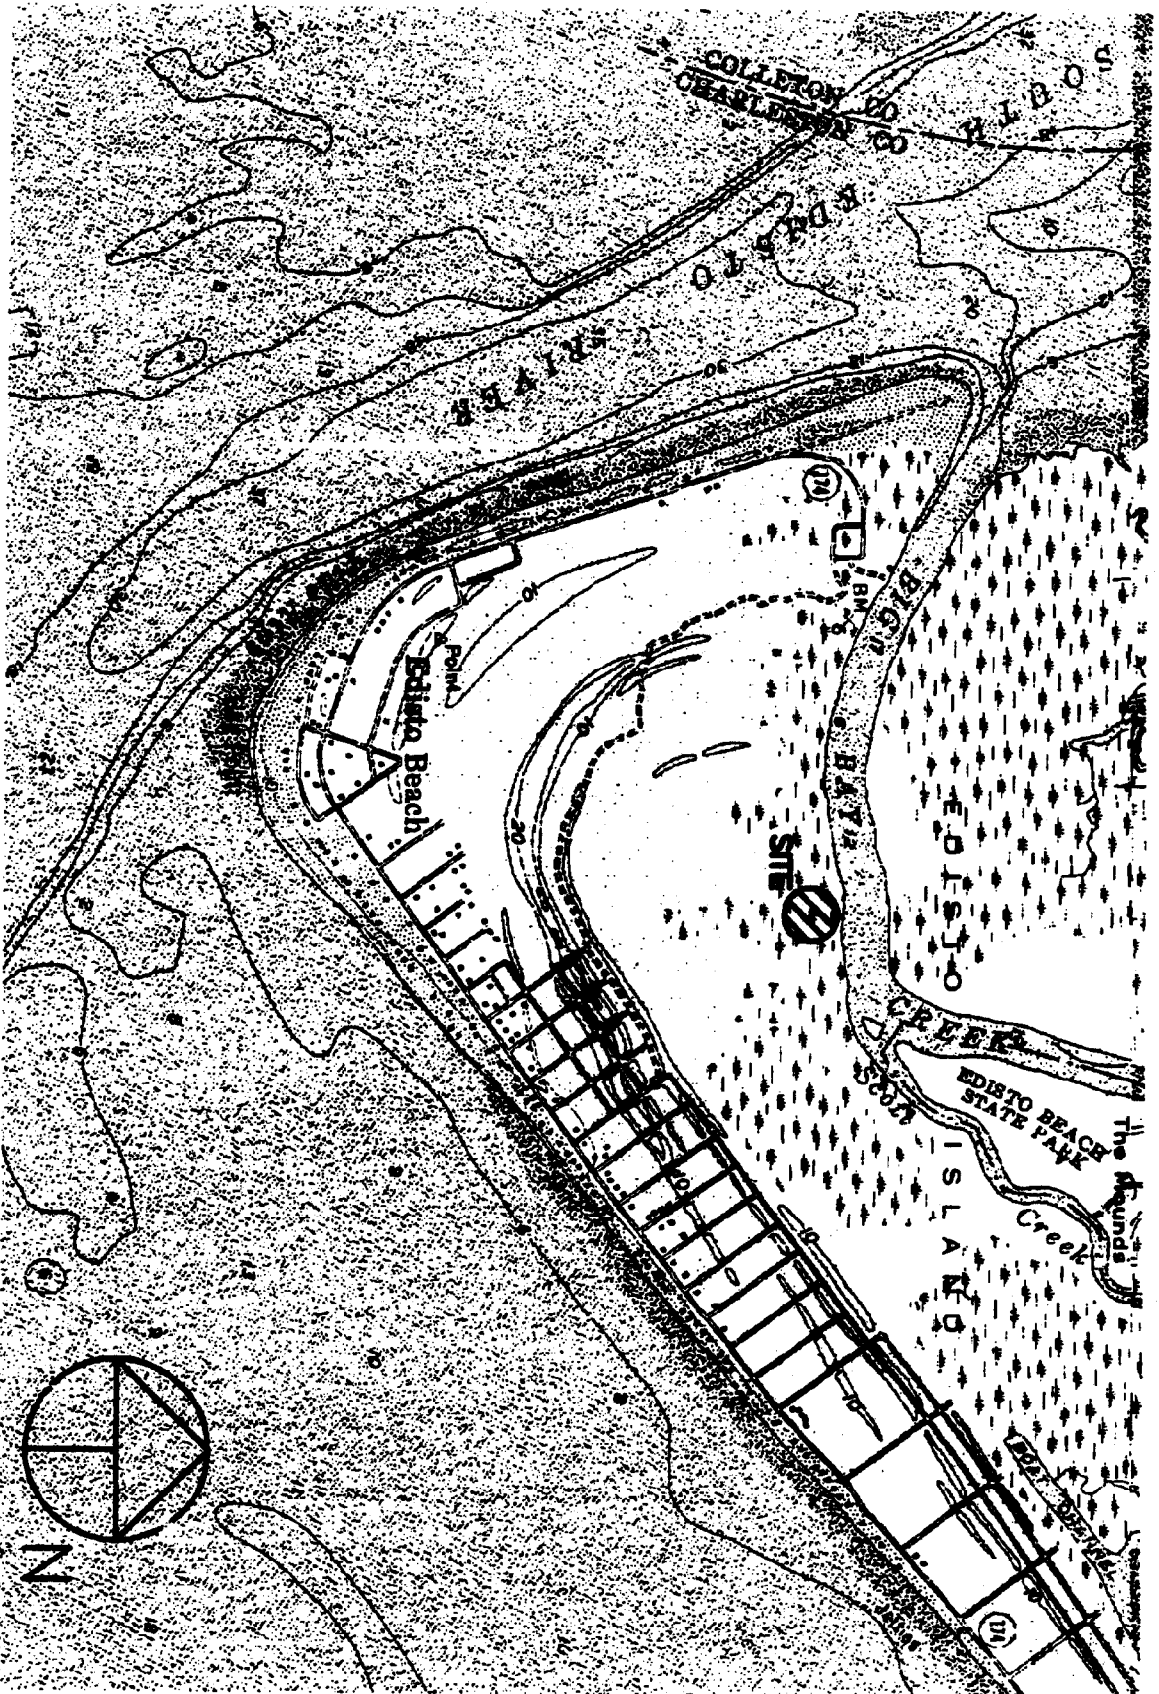

OCRM-06-016-M

APPLICATION BY: MARK AND TRACE EZEKIEL	LOCATION	A PROPOSED RENOVATION OF AN EXISTING RECREATIONAL DOCK AT 3750 DOCKSITE ROAD EDISTO BEACH COLLETON COUNTY SOUTH CAROLINA	SHT. NAME	EDISTO BEACH QUADRANGLE MAP	SHT. NO.
ADDRESS: 3750 DOCKSITE RD.					
DATE: DECEMBER 21, 2005					
REVISED:					
			PROJECT LATITUDE/LONGITUDE: LATITUDE - 32°29'34.9" LONGITUDE - 80°19'48.3"		3 OF 5